


NOTES: UNLESS OTHERWISE SPECIFIED

1. APPLICABLE STANDARDS AND SPECIFICATIONS;
ASME Y14.5-2009, DIMENSIONING AND TOLERANCING
ASME Y14.38-2007, ABBREVIATIONS

REVISIONS				
REV.	DCN#	DESCRIPTION	DATE	CHANGED/APPROVED
X01	-	PRELIMINARY RELEASE	01/21/26	EL/

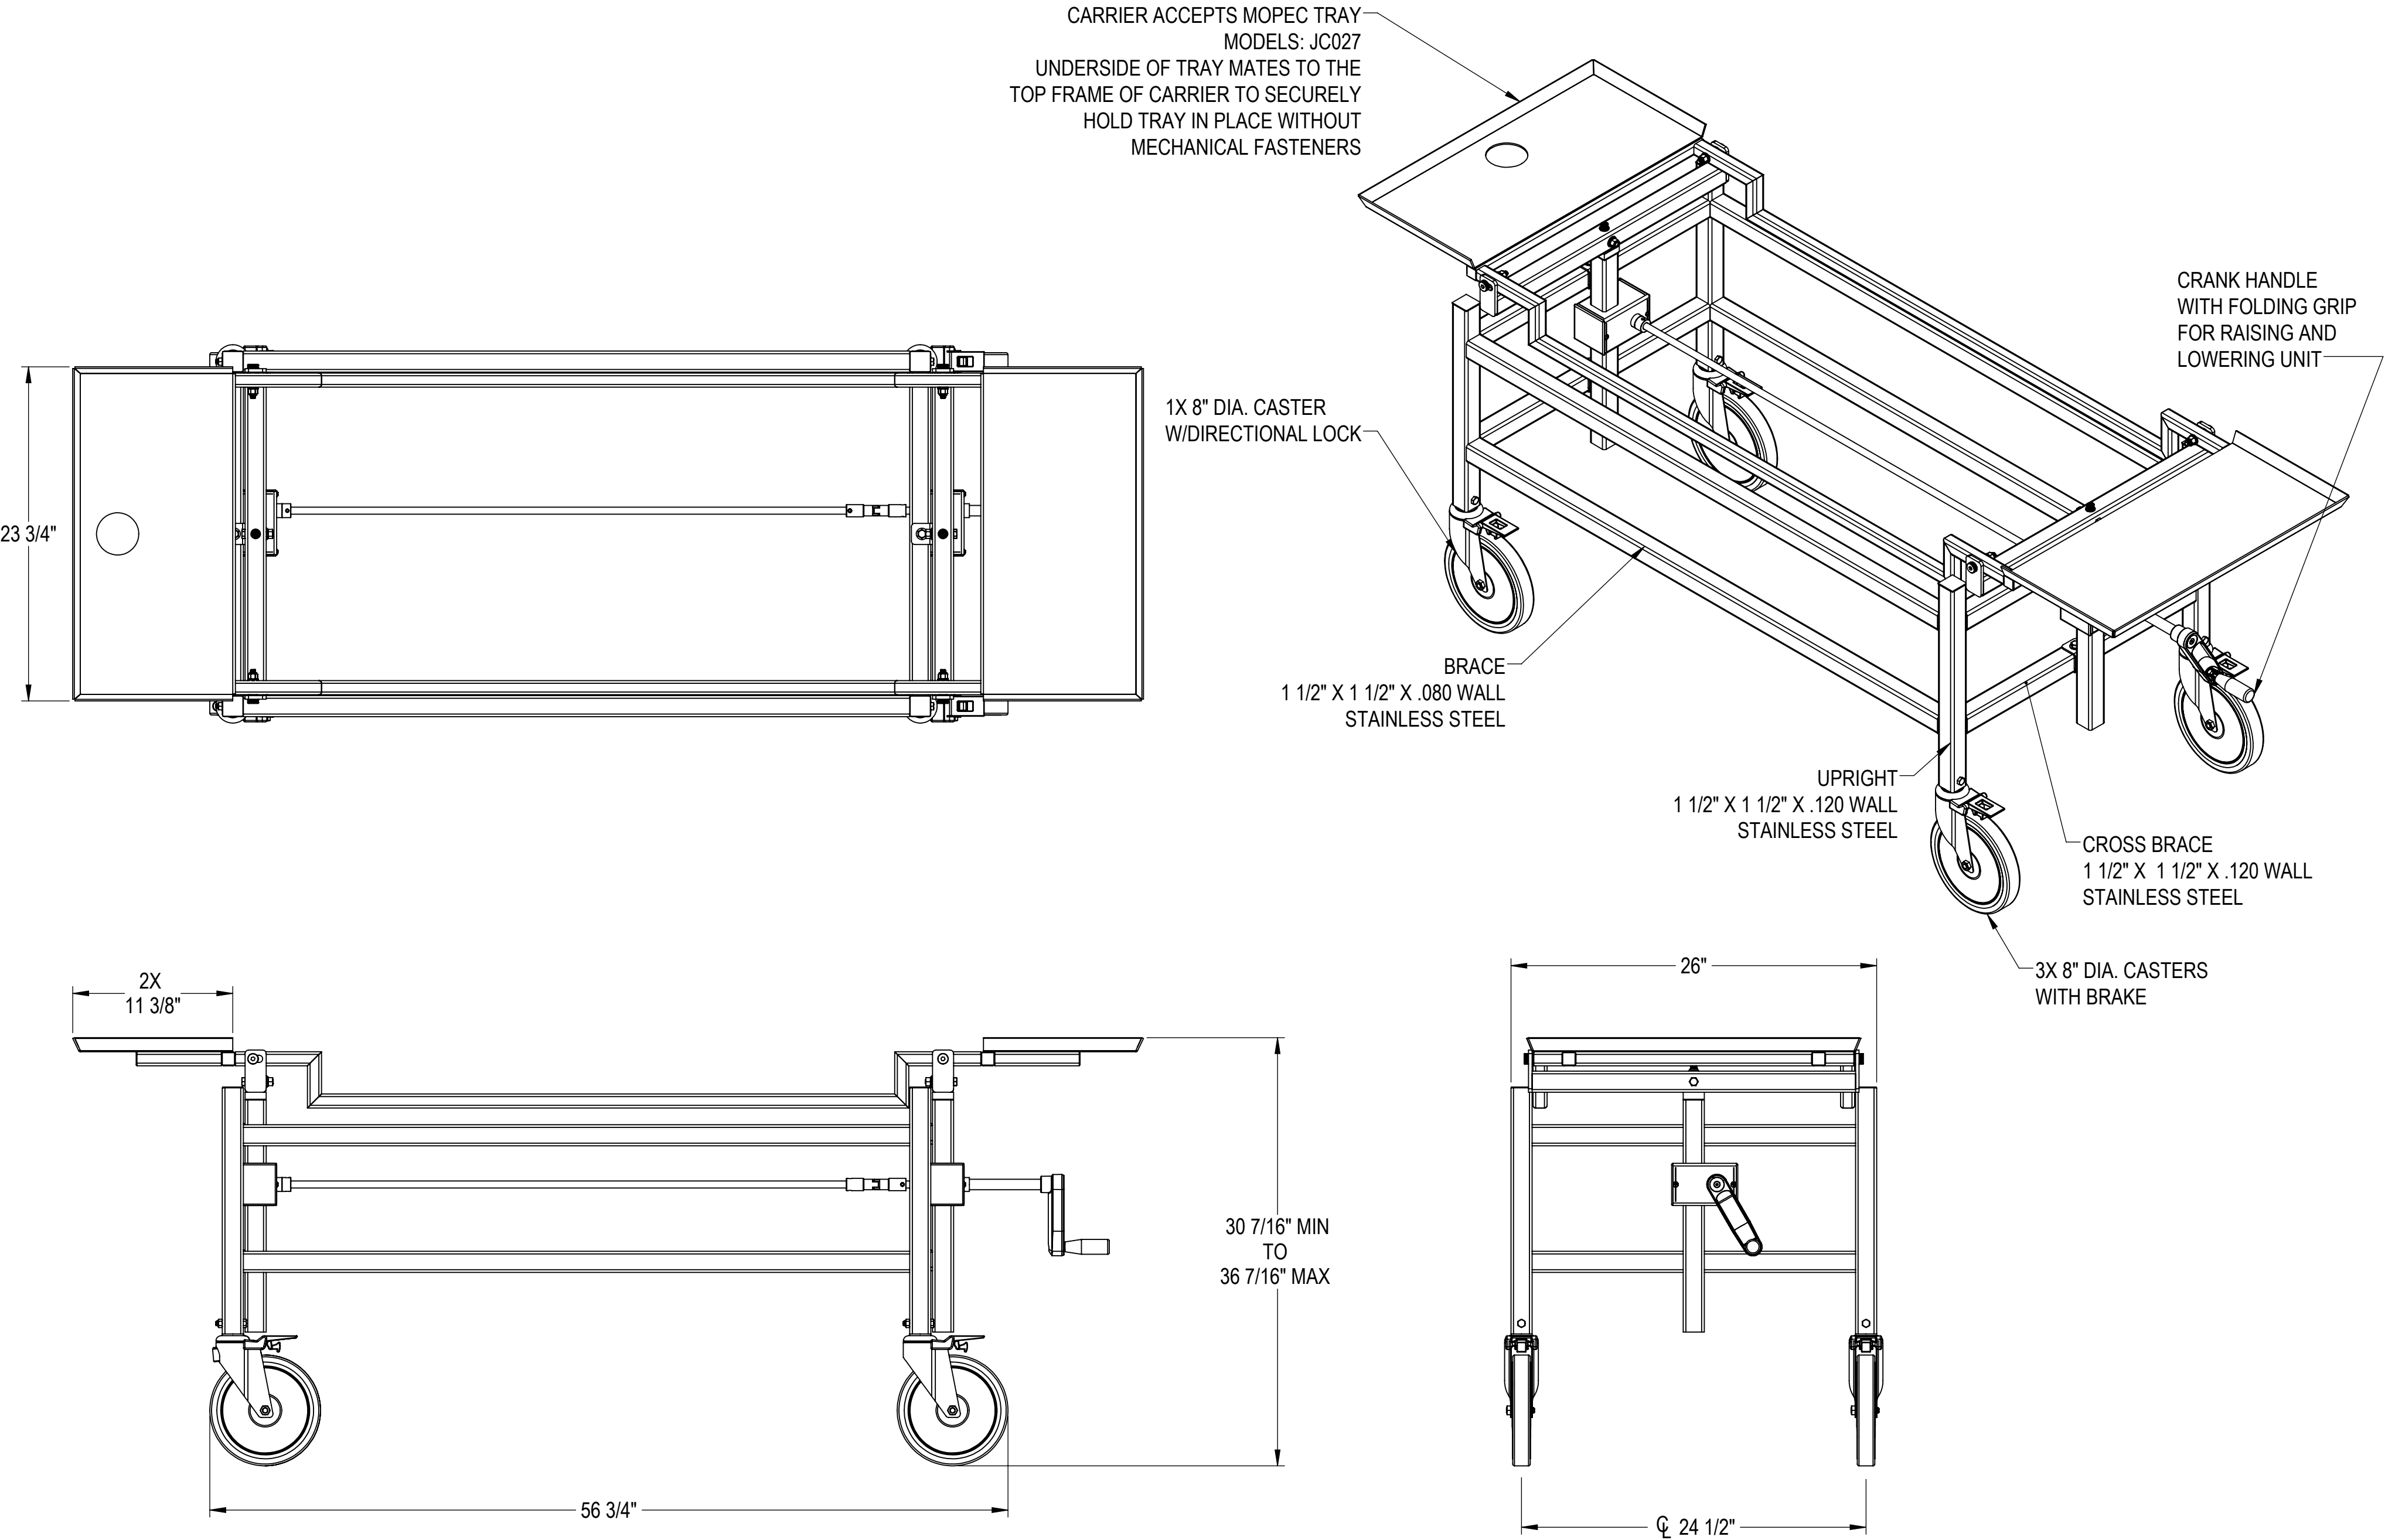

CUSTOMER		APPROVAL		PROPRIETARY THIS DOCUMENT AND THE DATE DISCLOSED HEREIN AND HEREWITH IS NOT TO BE REPRODUCED, USED, OR OTHERWISE DISCLOSED IN WHOLE OR IN PART TO ANYONE WITHOUT WRITTEN AUTHORIZATION FROM MORTECH MFG.			MOPEC GROUP MOPEC GROUP MANUFACTURING 411 North Aerojet Avenue Azusa, CA 91702 tel: (800) 410-0100 (626) 334-1471 fax: (626) 334-1704 www.mortechmfg.com		
PROJECT							TITLE CARRIER, AUTOPSY- WITH FRONT AND REAR ELEVATION		
				DO NOT SCALE DRAWING		APPROVALS		DATE	
				MATERIAL 316 STAINLESS STEEL		DRAWN BY EDWIN L.		01/21/26	
						CHECKED BY			
				FINISH GRAINED		APPROVED BY			
		SIGNATURE		DATE		SIZE C		DWG NO 600018-FRC-JC027AP	
								REV. X01	
						SCALE 1:8		NEXT ASSY.	
								SHEET 1 OF 1	