


* ASSEMBLY PLEASE ADD LABEL FOR BF500 PH0112

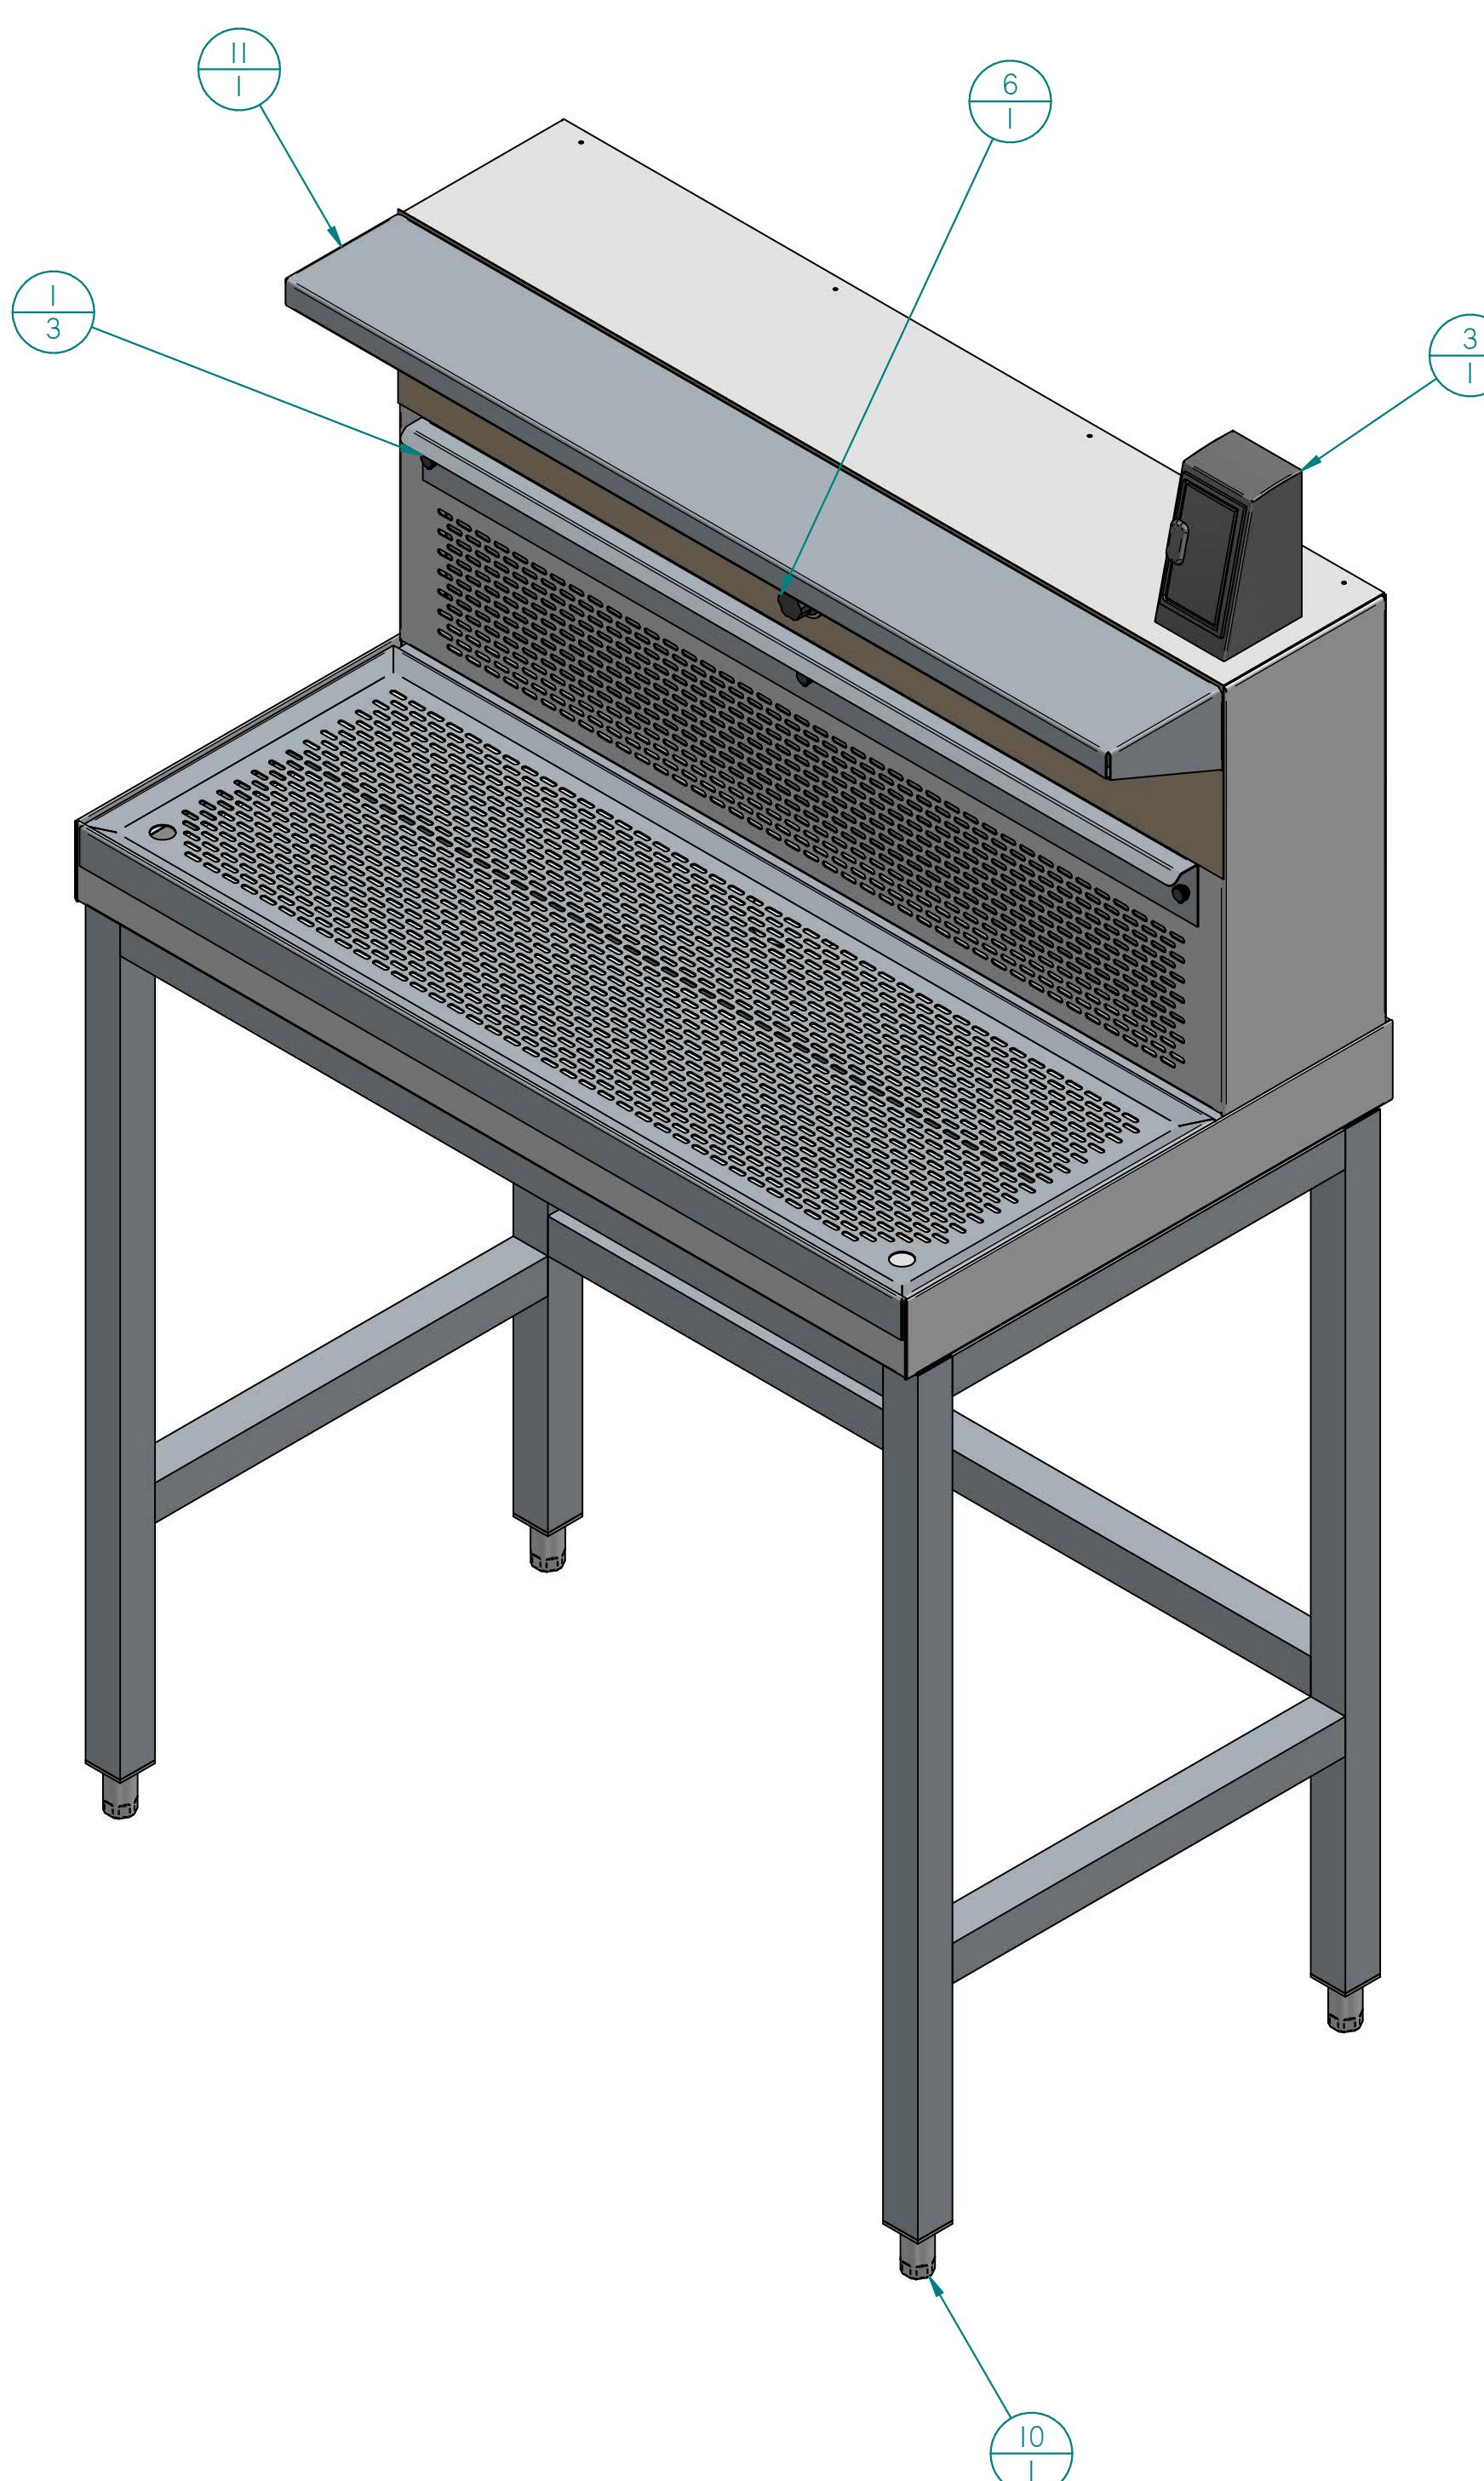

Item Number	Quantity	File Name	Title	Revision
1	3	PB0430.par	THUMB SCREW - SS, 8-32 X 5/8" L, KNURL W/SHOULDER	
2	2	PE0037.par	ROCKER SWITCH	A
3	1	PE0068.par	BOX ELEC. OUTLET EXPOSED APPL, Cast Alum, 3 x 3-1/2 x 5-1/2"	
4	1	PE0303.par		
5	1	PE0368.par	LIGHT FIXTURE - FLUORESCENT 24" GE	
6	1	PE0392.par	TRANSFORMER VARIABLE AUTO, 120V, 2.5 AMP, ROTARY DIAL	A
7	1	PH0112-A.par	BF400 STANDARD LABEL	A
8	1	PP0039.par	1/2" GATE VALVE	A
9	1	PP0199.par	FITTING BRASS B/F PREVENTER 3/8" FNPT	A
10	1	S0282-Casm	BF500 & BF550 LEG FRAME ASSY	C
II	1	S0283-Basm	BF500 UPPER ASM.	B

MOPEC LEGAL NOTE
THIS DOCUMENT CONTAINS PROPRIETARY INFORMATION OF MOPEC, AND MAY NOT BE COPIED IN WHOLE OR PART, AND NO USE SHALL BE MADE OF IT OTHER THAN FOR WHICH IT HAS BEEN SUBMITTED WITHOUT THE WRITTEN PERMISSION OF A MOPEC MANAGER
MOPEC 2025

UNLESS OTHERWISE SPECIFIED:
ALL DIMENSIONS IN INCHES
TOLERANCES 0.0 ± 0.1 in
0.00 ± 0.05 in
0.000 ± 0.010 in
0.0000 ± 0.0010 in
ANGLES ± 0.5°
BREAK ALL CORNERS 0.063 X 45°
ALL FILLET RADII R0.063 / 0.125 in
INSPECT OVAL DIMENSIONS

MATERIAL

MOPEC
GROUP
Mopec MORTECH
ELEVATING PATHOLOGY MANUFACTURING

DRAWN BY
DATE Jmazzara
3/10/2022

CHECKED BY
DATE ----

APPROVED BY
DATE MMCLAIN
3/10/2022

PART NUMBER BF500-A
DESCRIPTION DOWN BACK DRAFT SURG GROSSING
SIZE A2 FILE NAME BF500-A.dft
SCALE 1:1 REV A

BF500-A.dft
SHEET 2 OF 2