
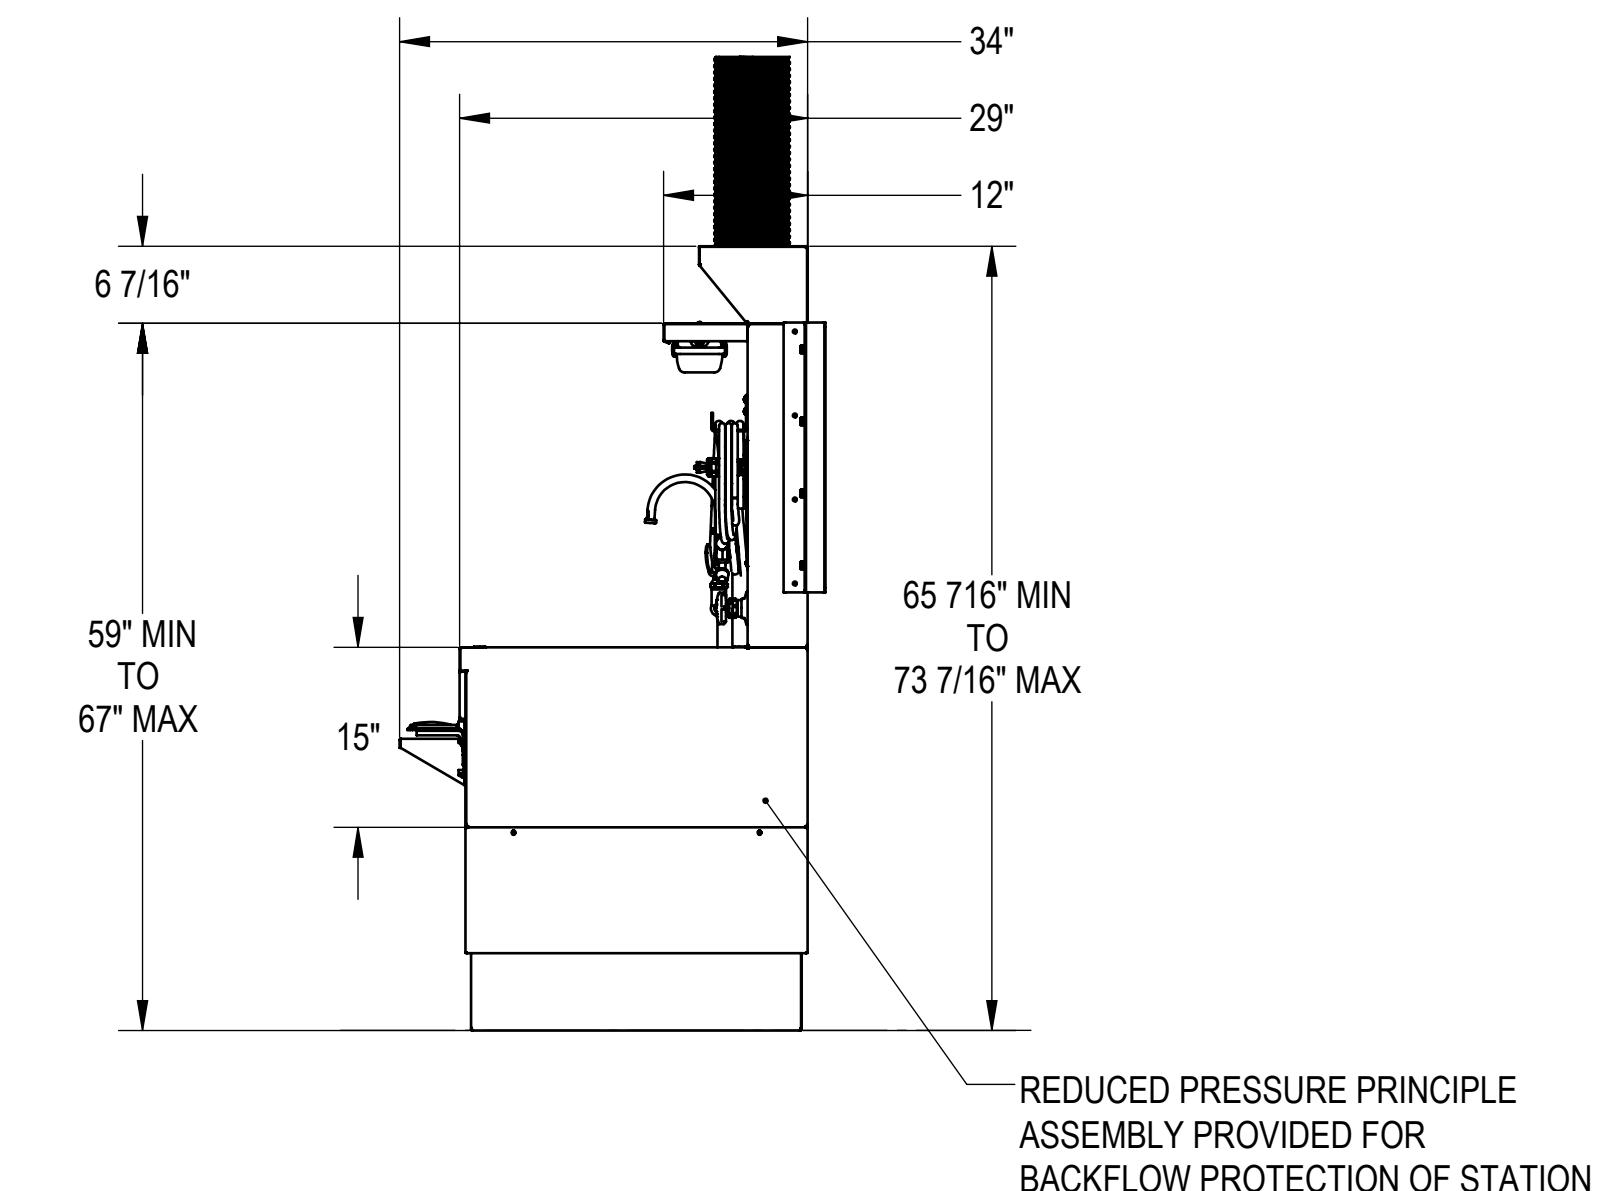
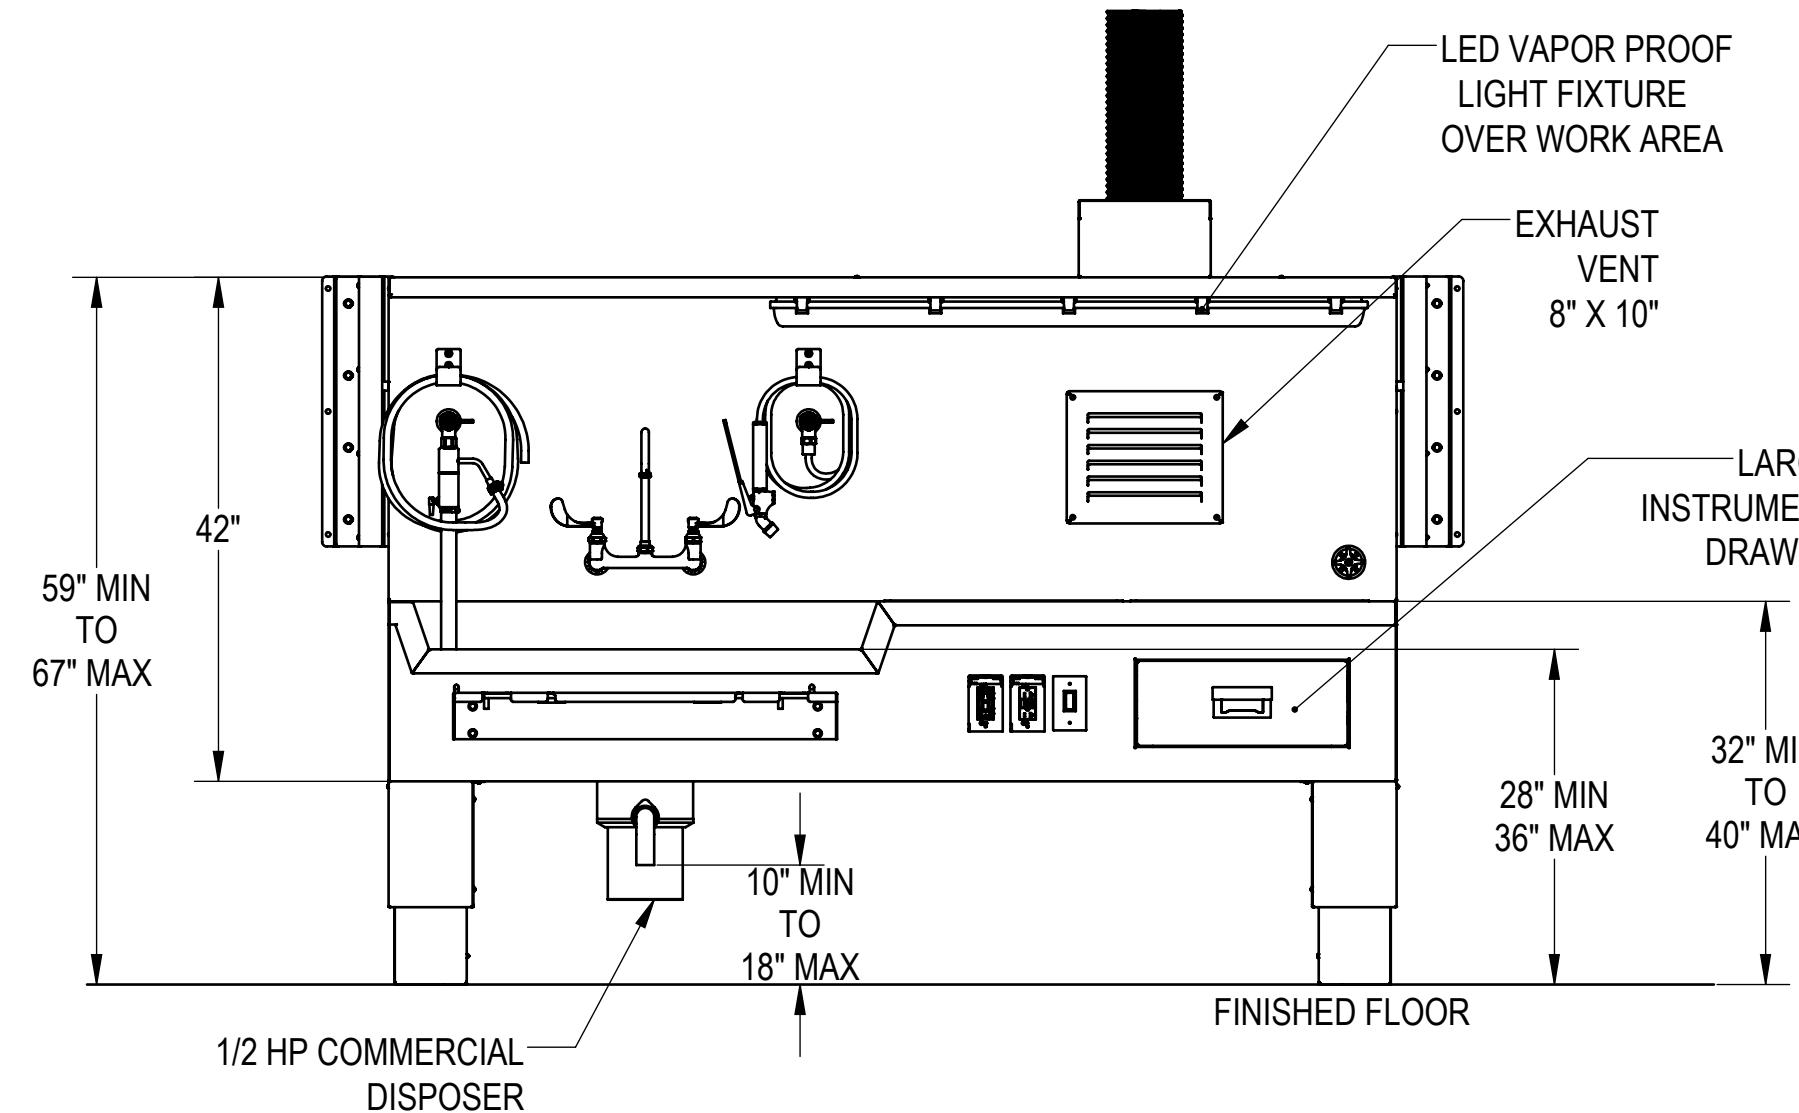


NOTES: UNLESS OTHERWISE SPECIFIED



1. APPLICABLE STANDARDS AND SPECIFICATIONS; ASME Y14.5-2009, DIMENSIONING AND TOLERANCING ASME Y14.5-2007, ABBREVIATIONS

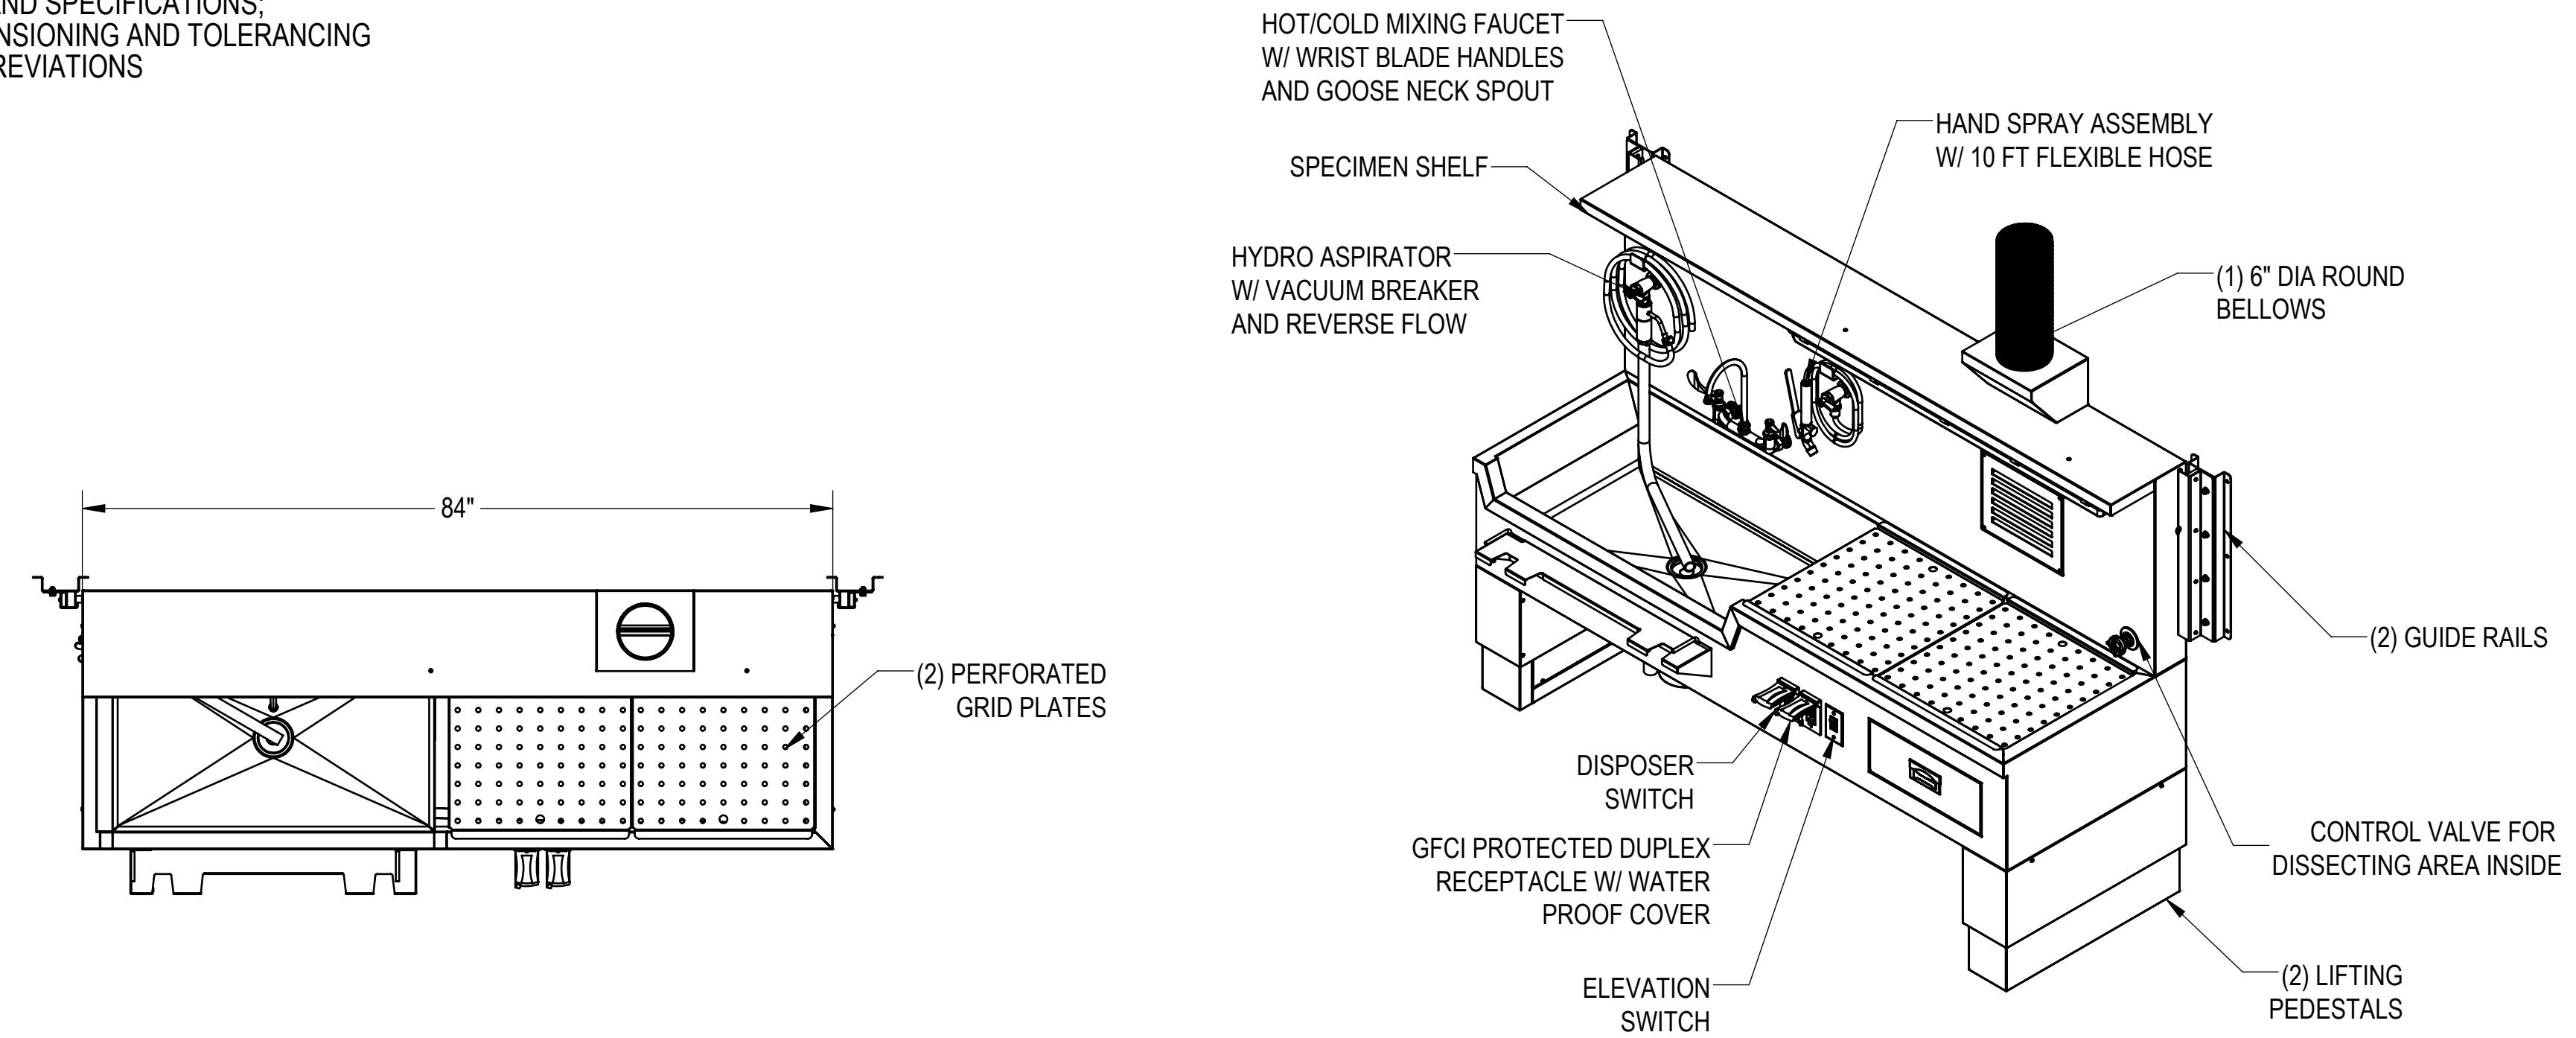

CUSTOMER	APPROVAL		PROPRIETARY THIS DOCUMENT AND THE DATA DISCLOSED HEREIN AND HEREWITHE IS NOT TO BE REPRODUCED, USED, OR OTHERWISE DISCLOSED IN WHOLE OR IN PART TO ANYONE WITHOUT WRITTEN AUTHORIZATION FROM MORTECH MFG.			 MOPEC MORTECH <small>MANUFACTURING</small>	ISO 9001:2015 CERTIFIED COMPANY	411 North Aerojet Avenue Azusa, CA 91702		
PROJECT										
SIGNATURE 		DATE 		DO NOT SCALE DRAWING	APPROVALS	DATE	MODEL 1036-7A FLOOR MOUNT AUTOPSY STATION, LEFT SINK, ELEVATING 1036-7A-AP			REV. X01
				MATERIAL 304 STAINLESS STEEL	DRAWN BY LUIS F.	06/06/19				
FINISH 		APPROVED BY 		SCALE C	DWG NO. 1:16	NEXT ASSY.	SHEET 1	OF 4		

UTILITY REQUIREMENT NOTES

1. FLUSH LINES CLEAR BEFORE CONNECTING TO STATION.
2. PLUMBER TO PROVIDE SHUT OFF VALVES FOR WATER CONNECTIONS AND P-TRAP FOR DRAIN.
3. PROVIDE 60-65 PSI WATER PRESSURE AND 4 GALLONS PER MINUTE OF FLOW FOR PROPER OPERATION OF HYDRO ASPIRATOR.
4. ELECTRICIAN TO PROVIDE LIQUID TIGHT JUNCTION BOX AND CONDUIT CONNECTIONS PER LOCAL CODES.
5. RECOMMENDED EXHAUST: 300-350 CFM PER EXHAUST VENT WITH APPROXIMATE PRESSURE DROP OF 0.25 W.G.

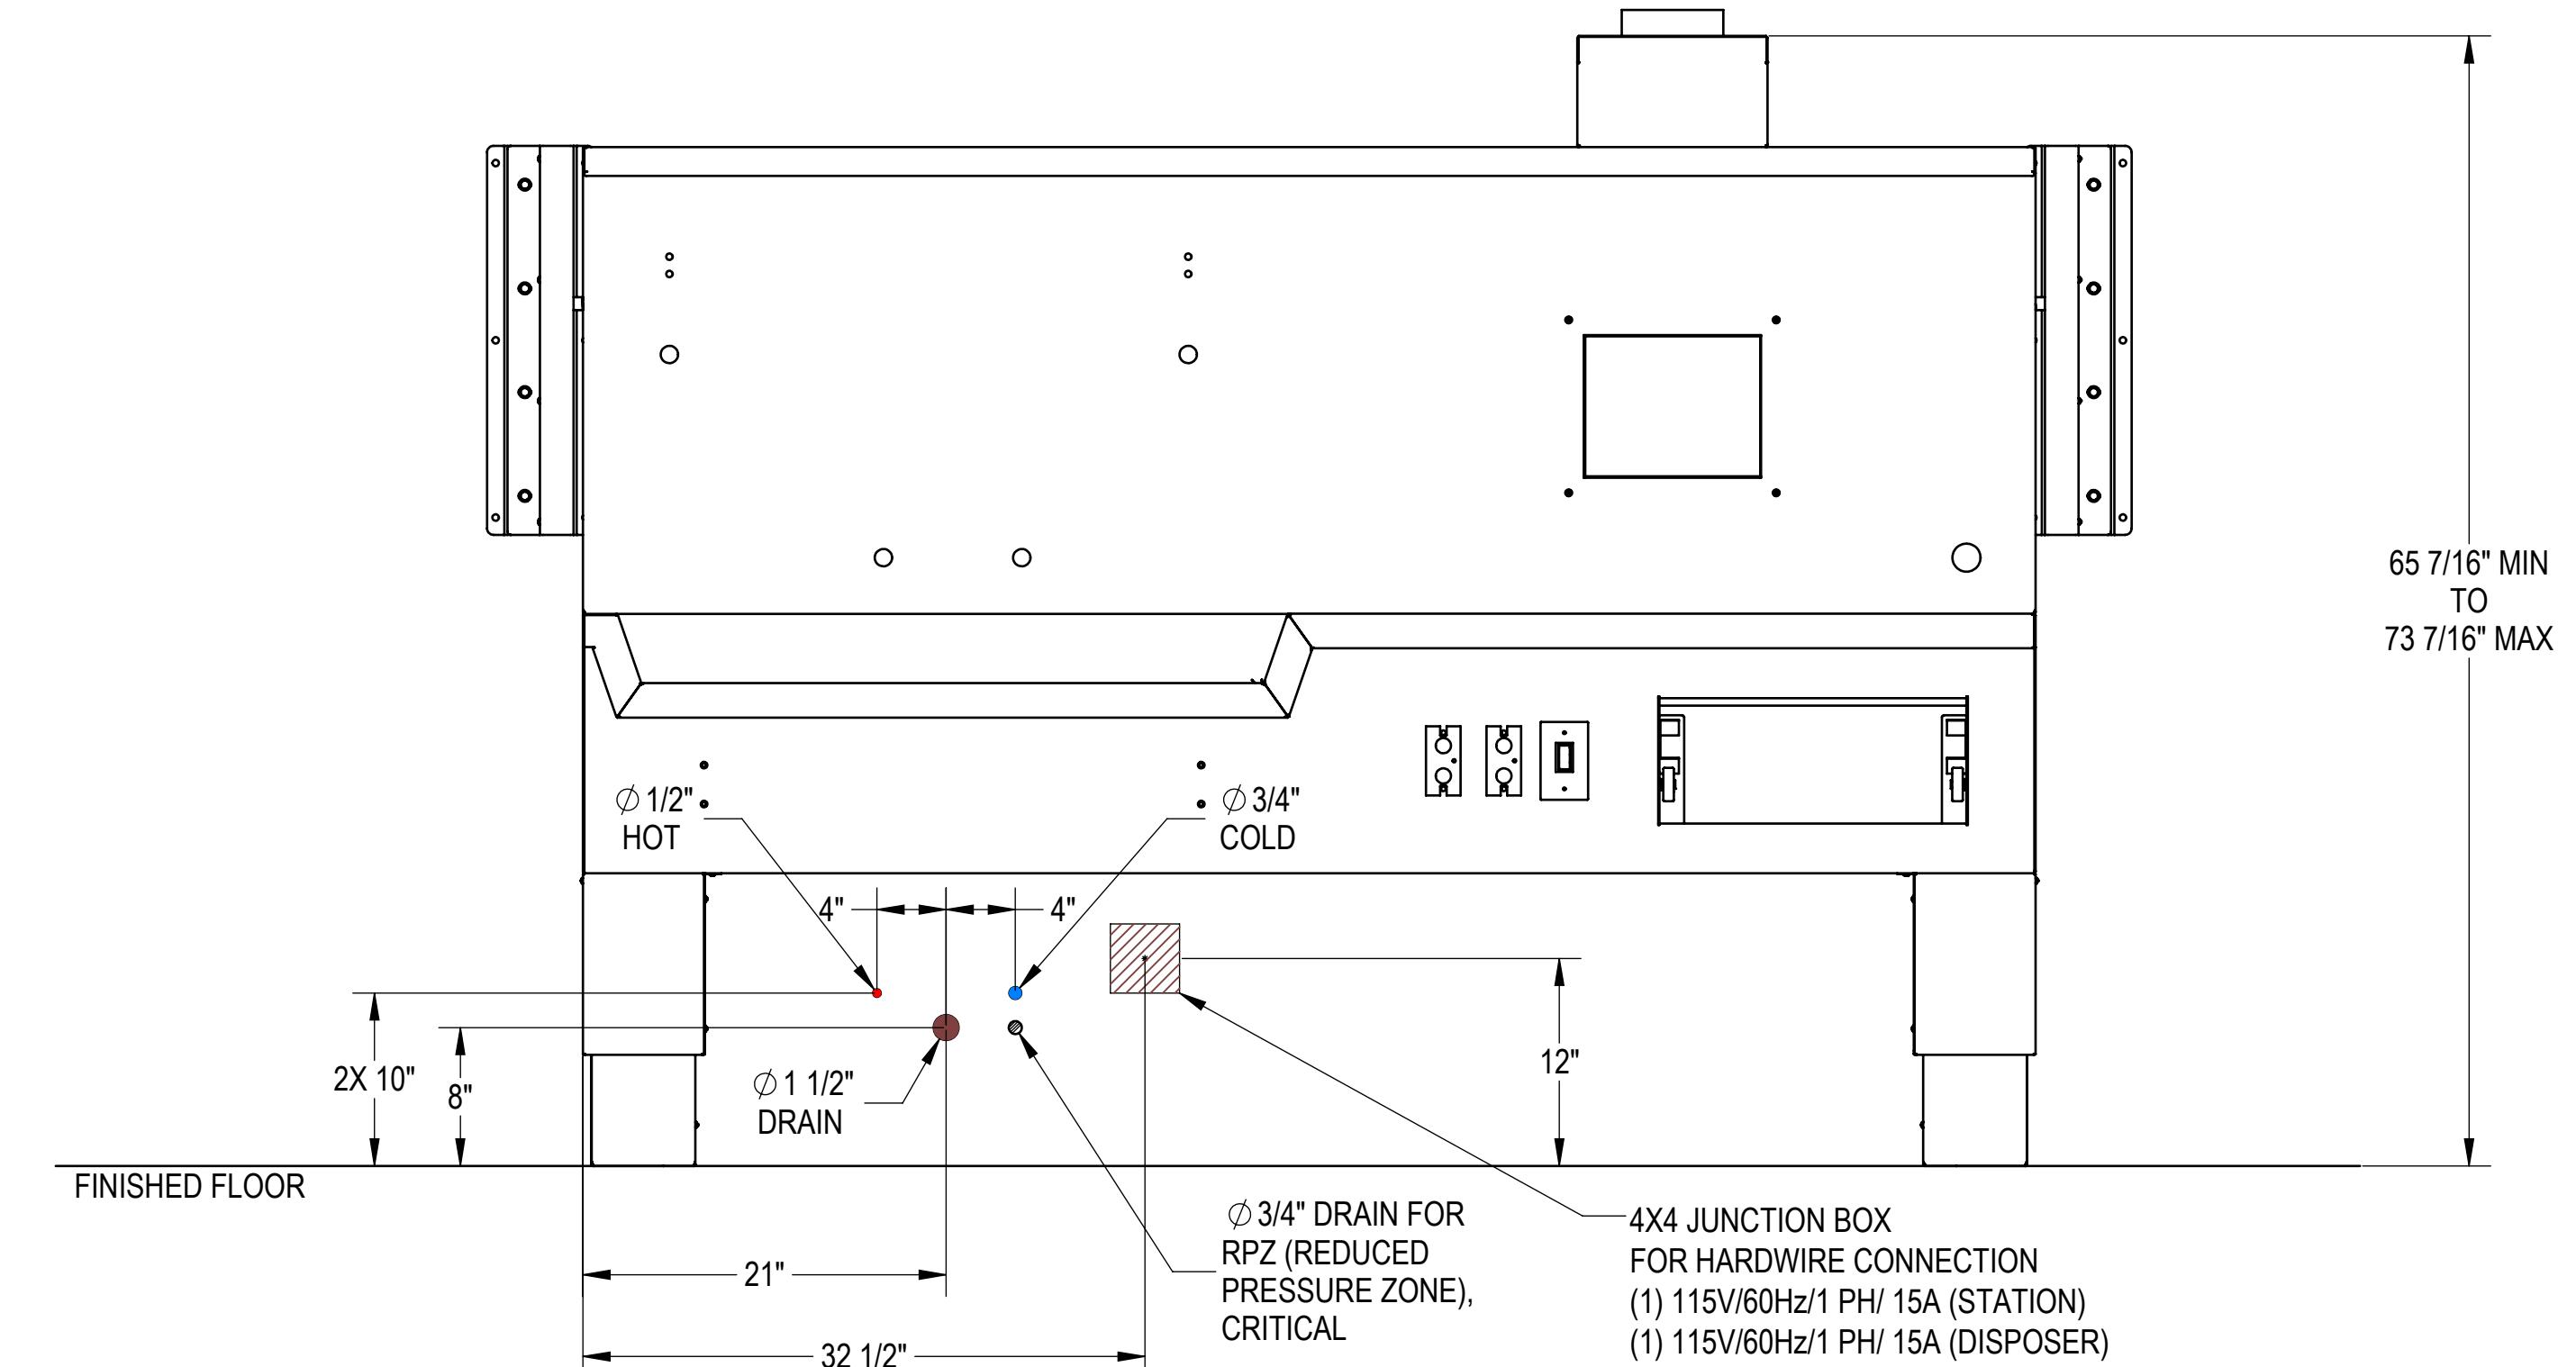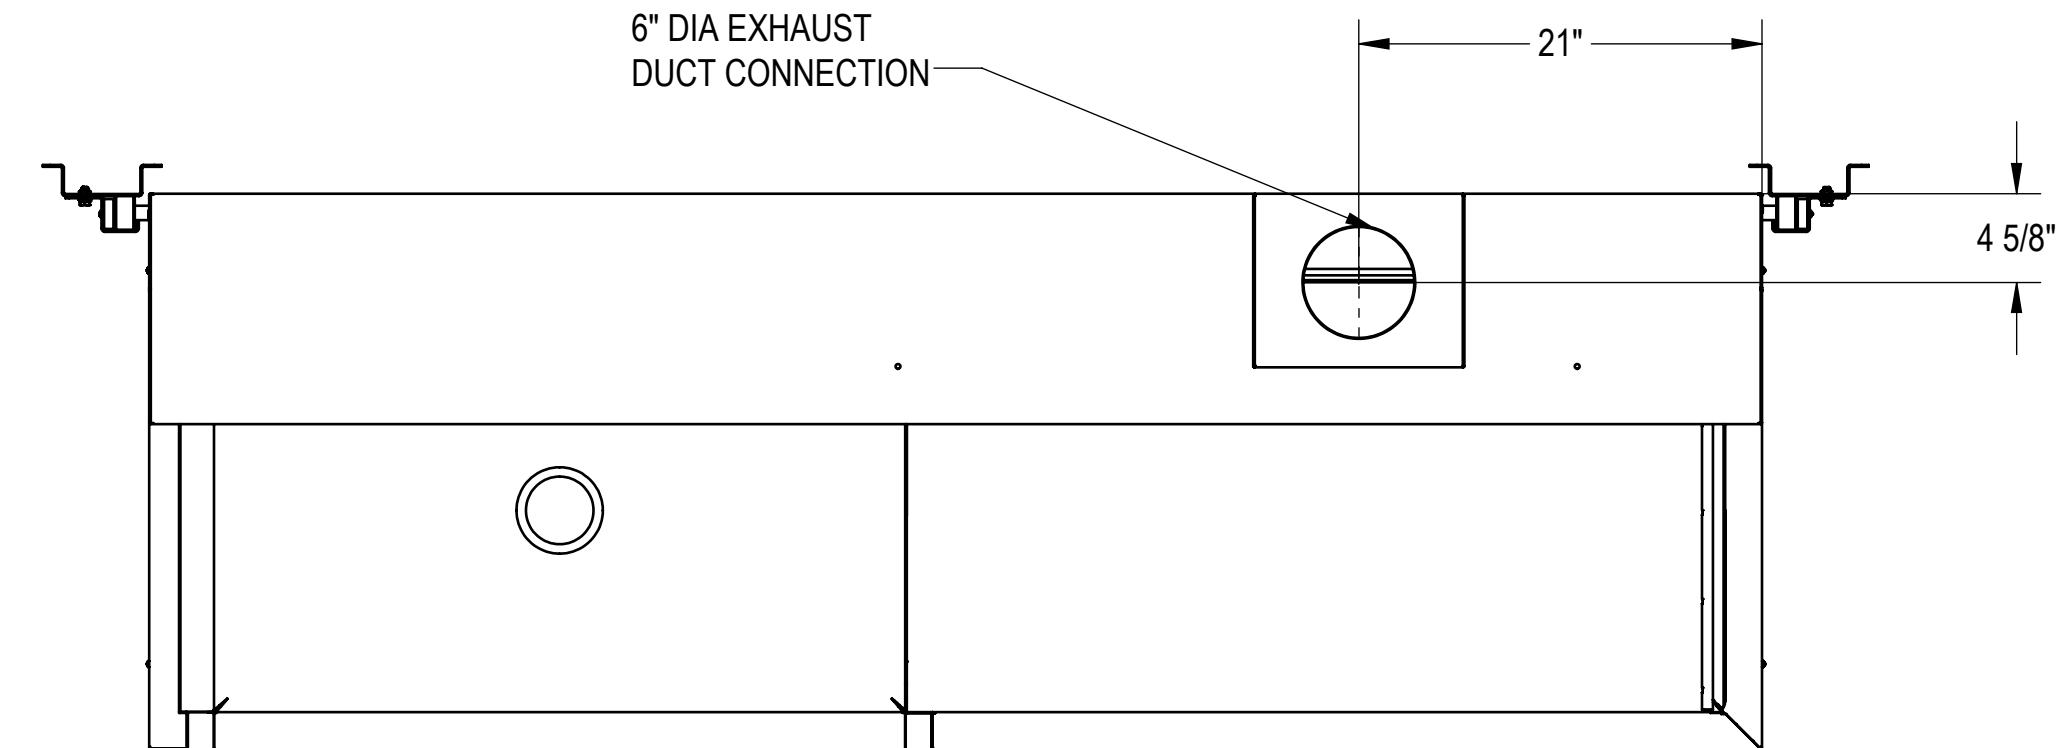

CUSTOMER		APPROVAL		PROPRIETARY			MOPEC GROUP	
PROJECT				THIS DOCUMENT AND THE DATE DISCLOSED HEREIN AND HEREWITHE IS NOT TO BE REPRODUCED, USED, OR OTHERWISE DISCLOSED IN WHOLE OR IN PART TO ANYONE WITHOUT WRITTEN AUTHORIZATION FROM MORTECH MFG.			ISO 9001:2015 CERTIFIED COMPANY	
		SIGNATURE	DATE	DO NOT SCALE DRAWING	APPROVALS	DATE	TITLE	
				MATERIAL 304 STAINLESS STEEL	DRAWN BY LUIS F.	06/06/19	MODEL 1036-7A	
				FINISH #4 SATIN	CHECKED BY		FLOOR MOUNT AUTOPSY STATION, LEFT SINK, ELEVATING, ROUGH-IN	
					APPROVED BY		SIZE DWG NO.	REV.
							C	X01
							SCALE 1:10	NEXT ASSY.

411 North Aerojet Avenue
Azusa, CA 91702
tel: (800) 410-0100 (626) 334-1471
fax: (626) 334-1704
www.mortechmfg.com

411 North Aerojet Avenue
Azusa, CA 91702
tel: (800) 410-0100 (626) 334-1471
fax: (626) 334-1704
www.mortechmfg.com

ISO 9001:2015 CERTIFIED COMPANY

MODEL 1036-7A

FLOOR MOUNT AUTOPSY STATION, LEFT SINK, ELEVATING, ROUGH-IN

1036-7A-AP



REV. X01

SHEET 2 OF 4

NOTES: UNLESS OTHERWISE SPECIFIED

1. INSTALLATION IS BASED ON ROUGH-IN MOUNTING DETAIL PROVIDED.


2. GUIDE RAILS PREVENT TOP OF SINK FROM PULLING AWAY FROM WALL.

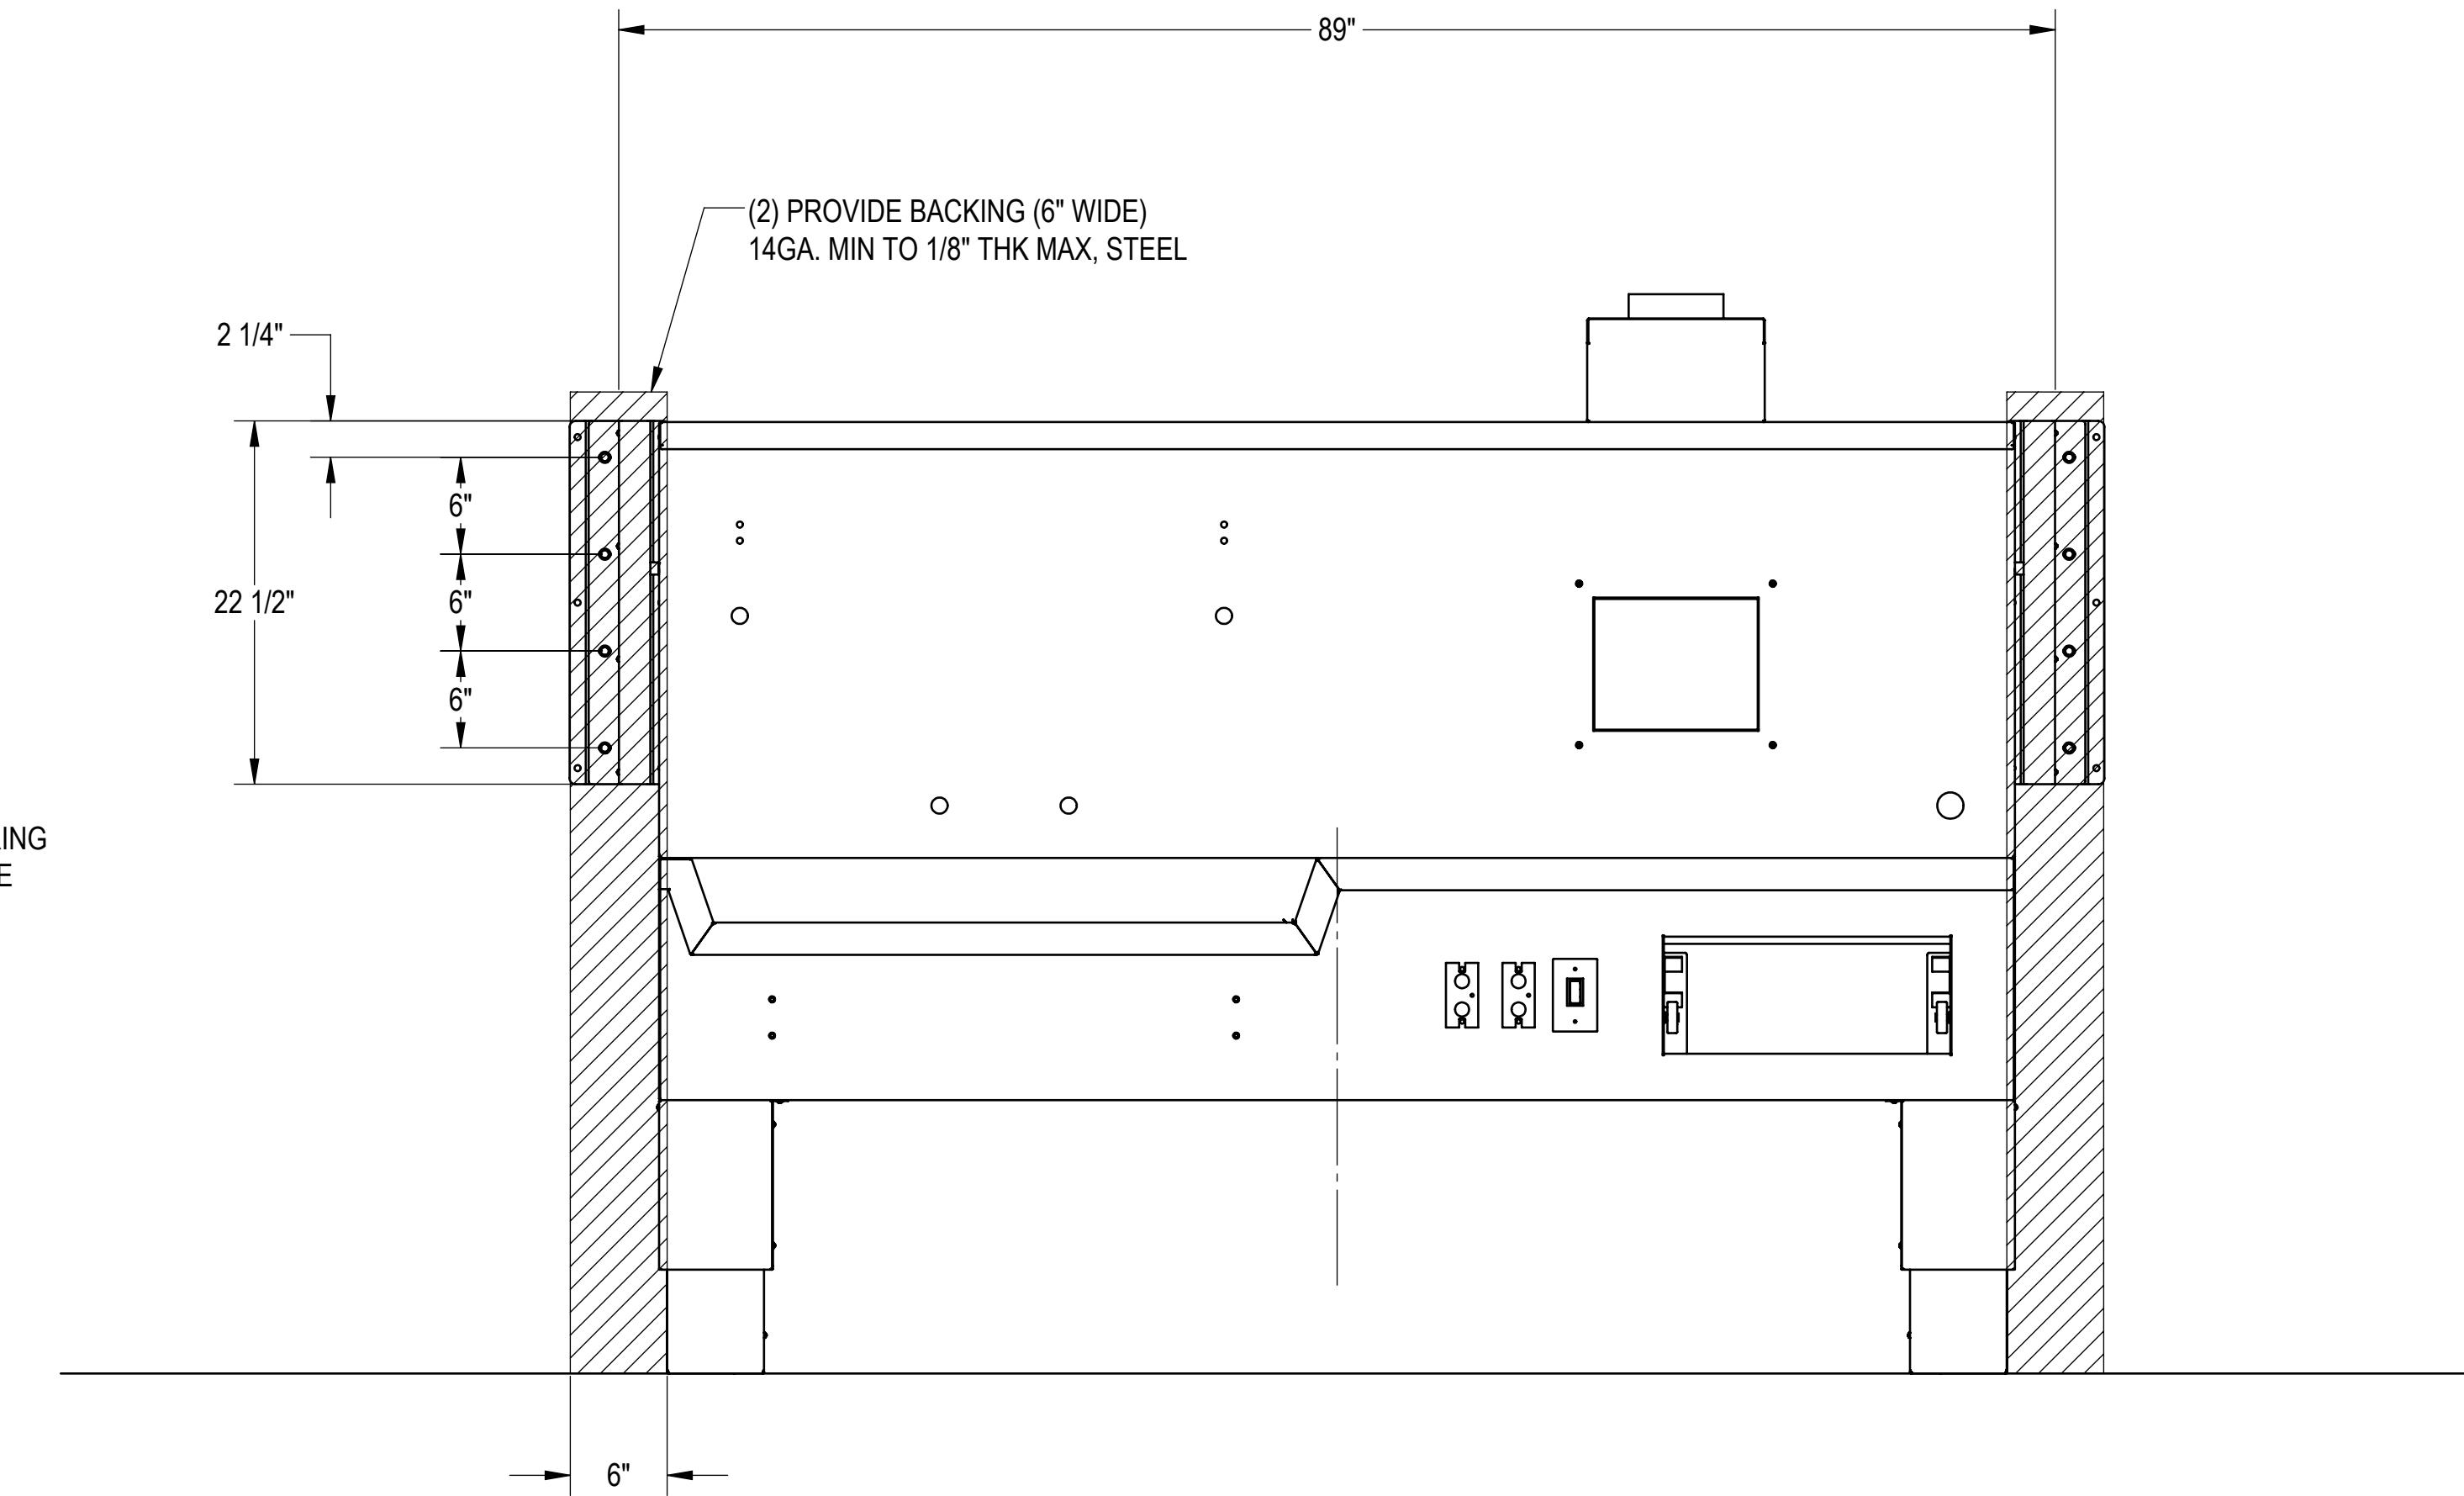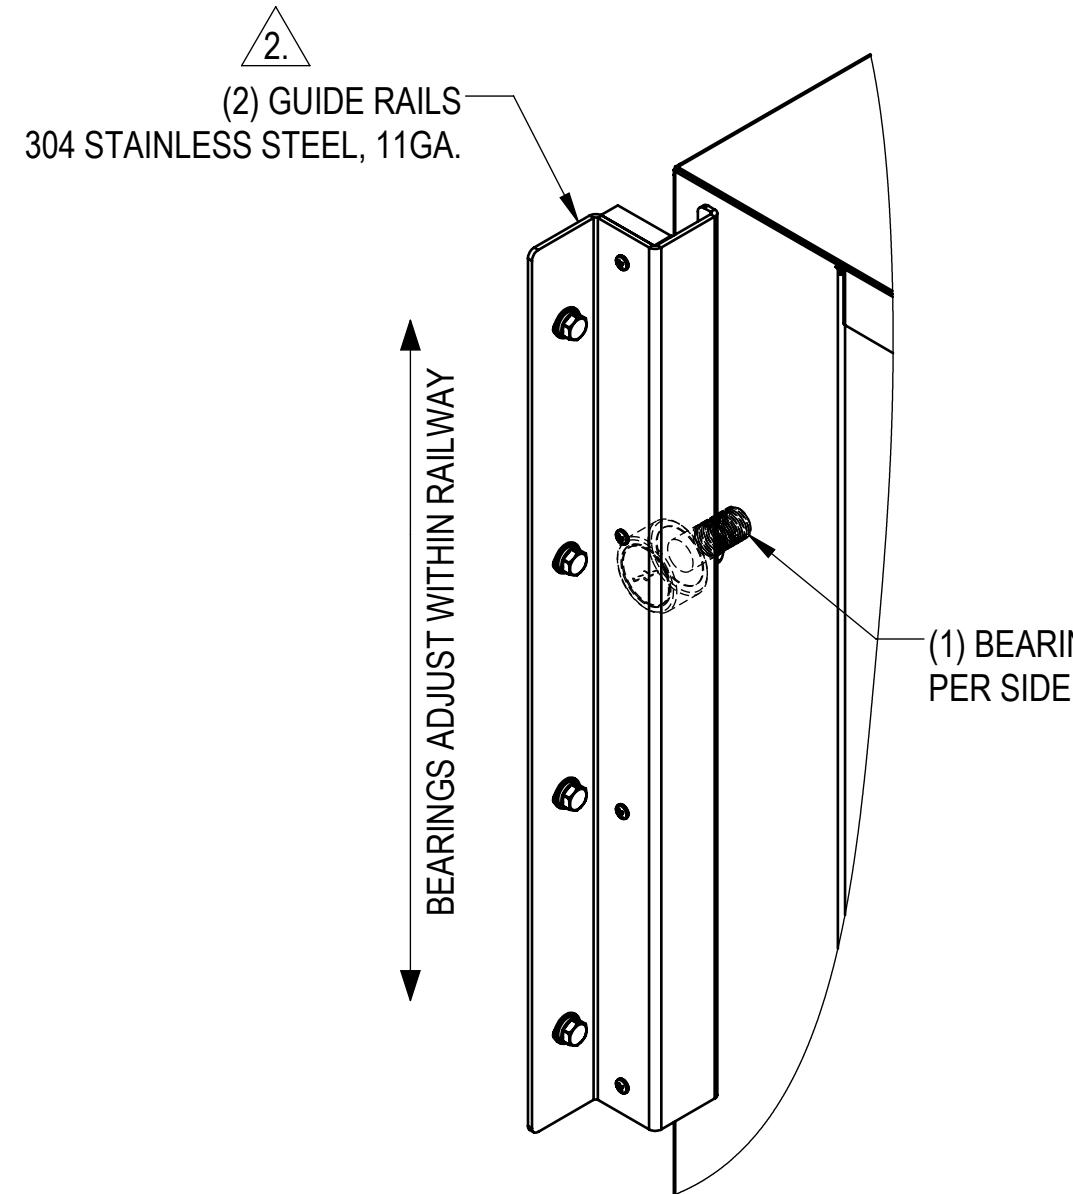



CUSTOMER	APPROVAL	PROPRIETARY	MOPEC GROUP
PROJECT		THIS DOCUMENT AND THE DATA DISCLOSED HEREIN AND HEREWITHE IS NOT TO BE REPRODUCED, USED, OR OTHERWISE DISCLOSED IN WHOLE OR IN PART TO ANYONE WITHOUT WRITTEN AUTHORIZATION FROM MORTECH MFG.	Mopet MORTECH ISO 9001:2015 CERTIFIED COMPANY
	DO NOT SCALE DRAWING	APPROVALS	MODEL 1036-7A
	DRAWN BY	DATE	FLOOR MOUNT AUTOPSY STATION, LEFT SINK, ELEVATING, WALL RAIL
SIGNATURE	DATE	CHECKED BY	SIZE DWG NO.
		APPROVED BY	C 1036-7A-AP
		SCALE	1:10
		NEXT ASSY.	X01
		SHEET	3 OF 4

NOTES: UNLESS OTHERWISE SPECIFIED

1. APPLICABLE STANDARDS AND SPECIFICATIONS; ASME Y14.5-2009, DIMENSIONING AND TOLERANCING ASME Y14.5-2007, ABBREVIATIONS

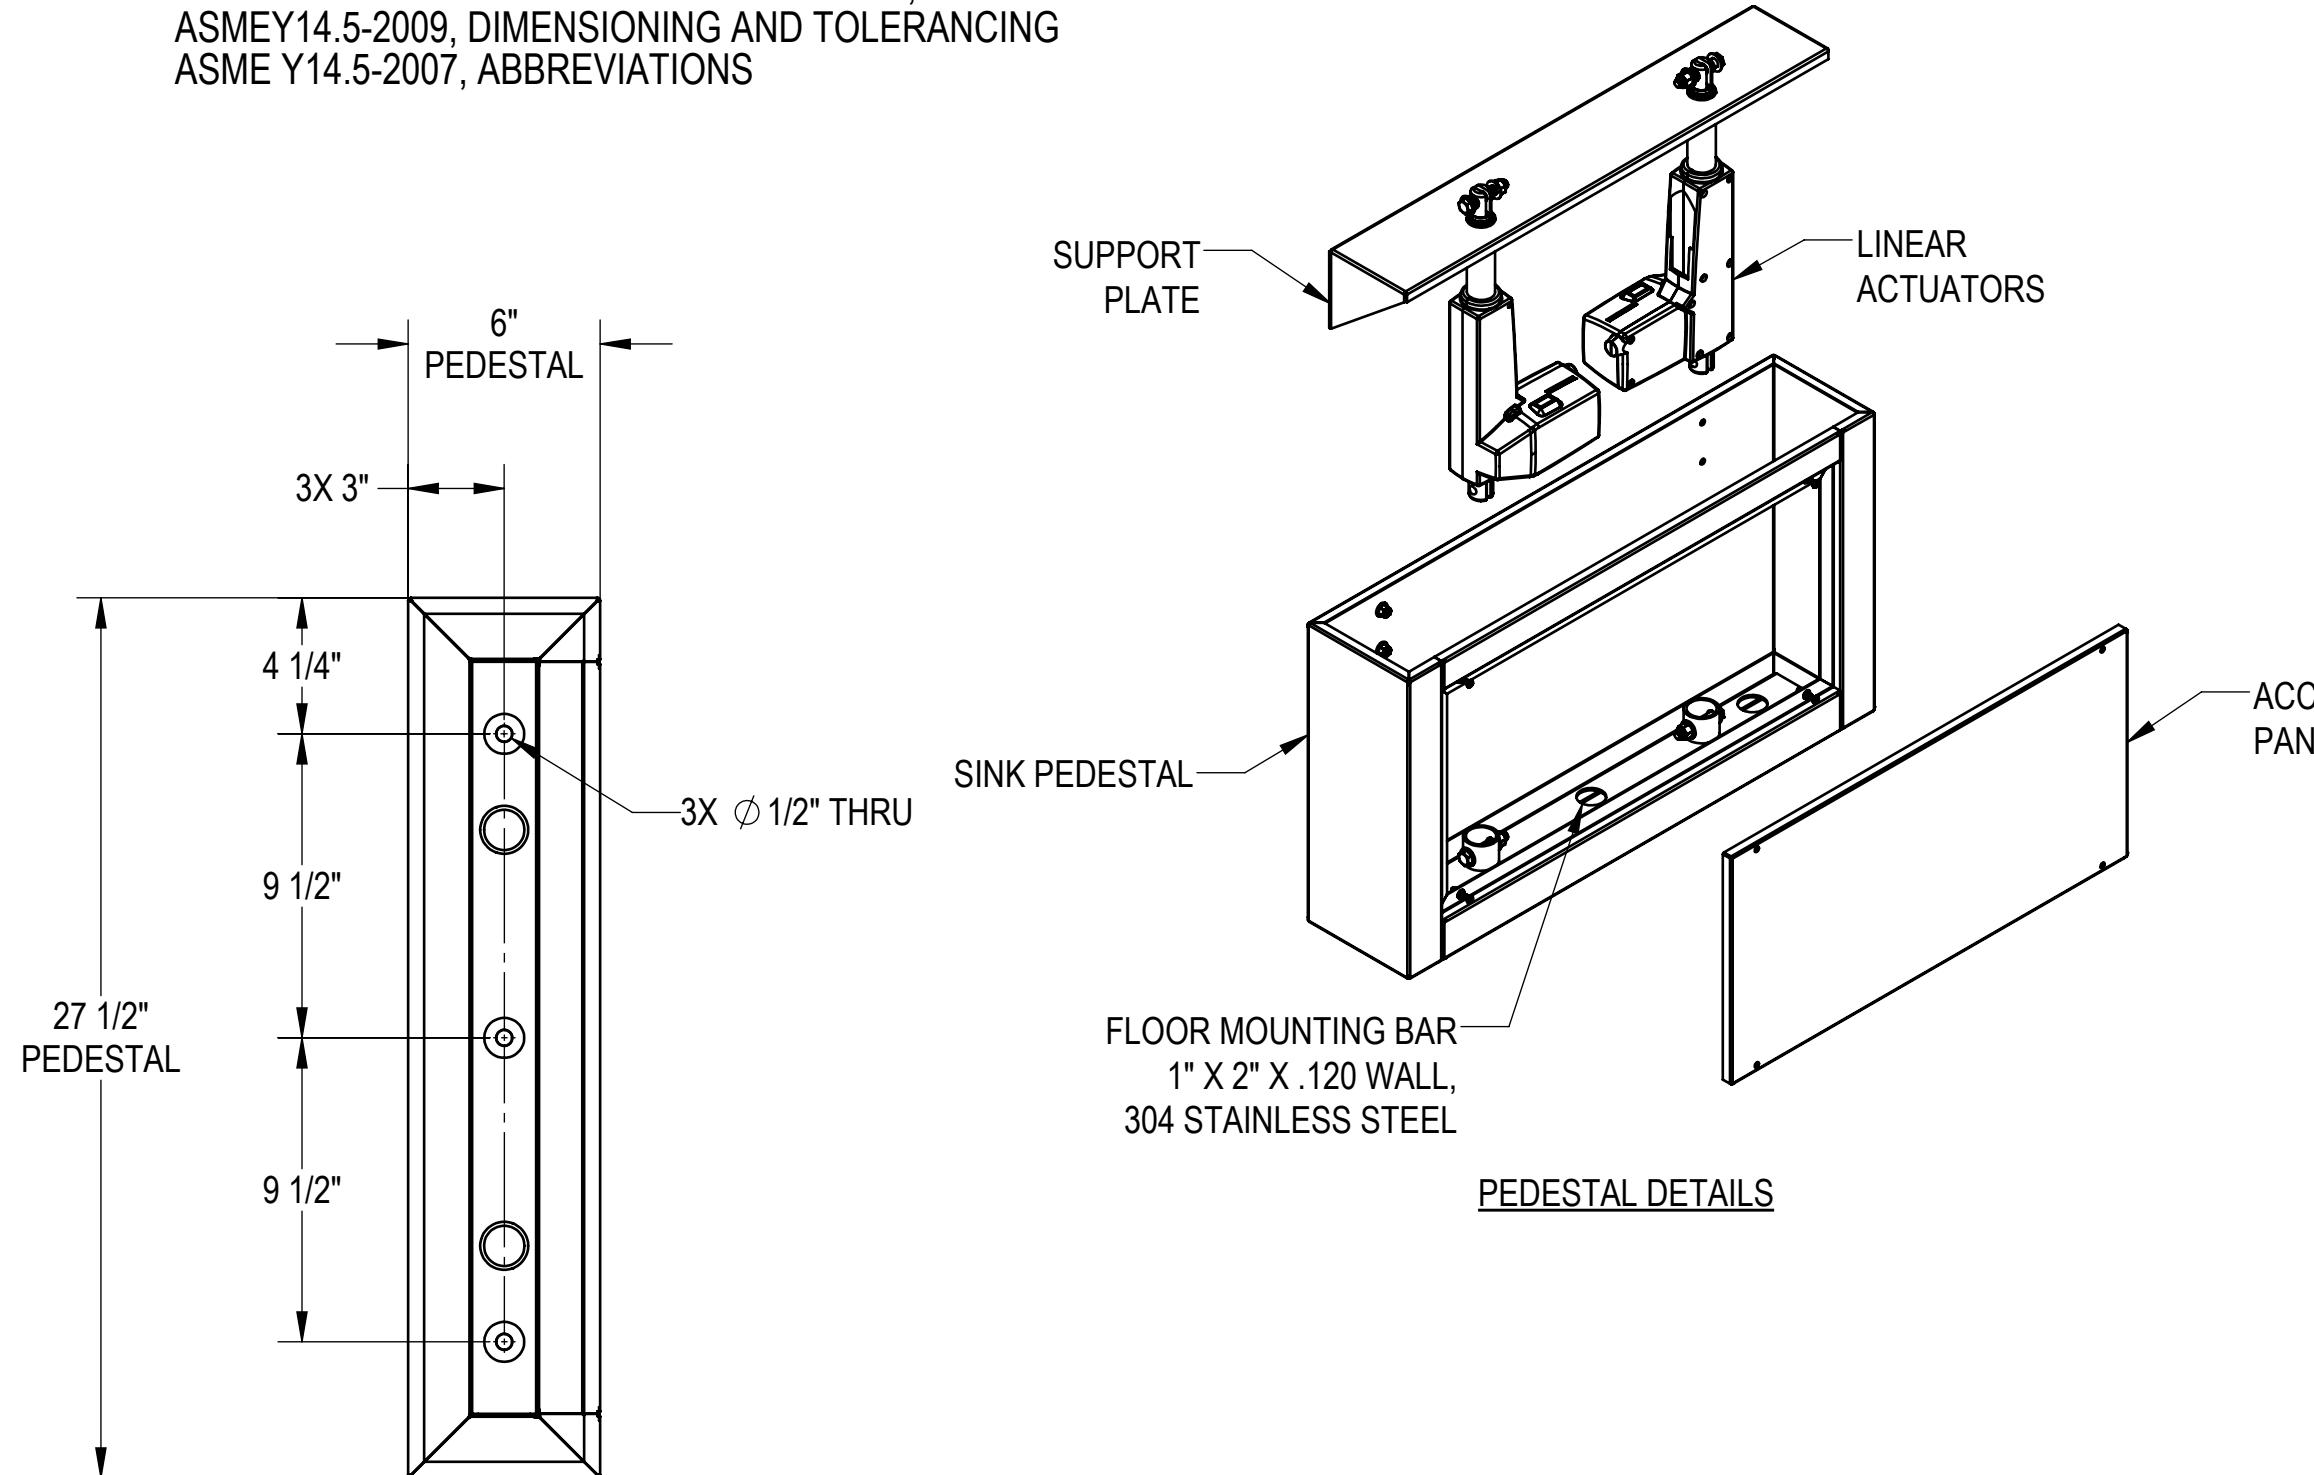

PEDESTAL TOP VIEW
(2) PER UNIT

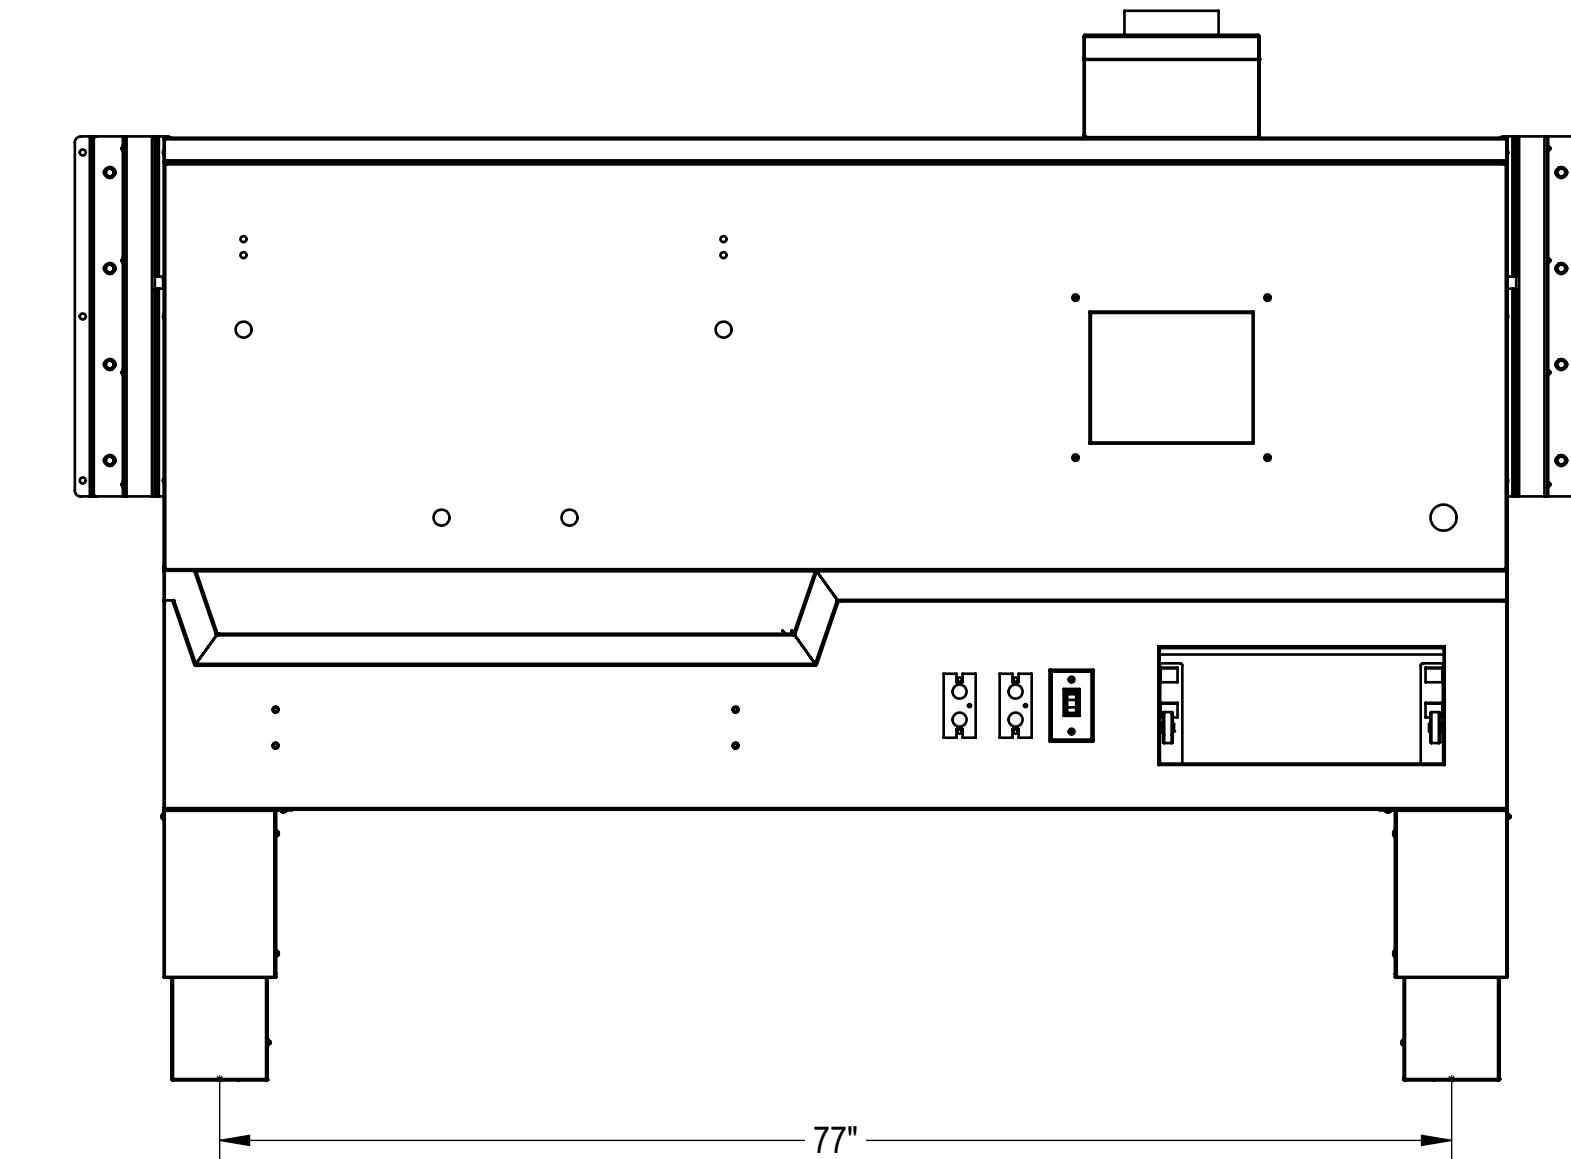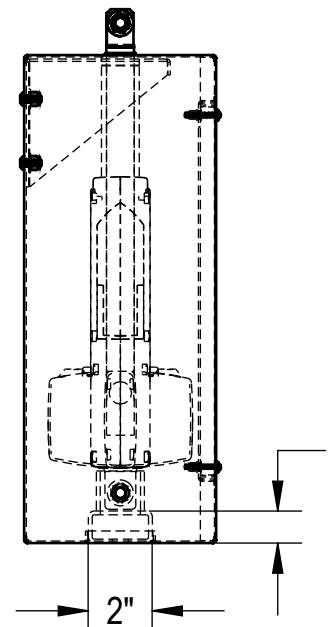

CUSTOMER	APPROVAL		PROPRIETARY THIS DOCUMENT AND THE DATE DISCLOSED HEREIN AND HEREWITHE IS NOT TO BE REPRODUCED, USED, OR OTHERWISE DISCLOSED IN WHOLE OR IN PART TO ANYONE WITHOUT WRITTEN AUTHORIZATION FROM MORTECH MFG.			  ISO 9001:2015 CERTIFIED COMPANY	411 North Aerojet Avenue Azusa, CA 91702 tel: (800) 410-0100 (626) 334-1471 fax: (626) 334-1704 www.mortechmf.com
PROJECT							
			DO NOT SCALE DRAWING	APPROVALS	DATE	MODEL 1036-7A FLOOR MOUNT AUTOPSY STATION, LEFT SINK, ELEVATING FLOOR MOUNTING	
	SIGNATURE	DATE	MATERIAL 304 STAINLESS STEEL	DRAWN BY LUIS F.	06/06/19		
			FINISH #4 SATIN	CHECKED BY APPROVED BY		SIZE C DWG NO. 1036-7A-AP SCALE 1:10 NEXT ASSY.	REV. X01